
PROJ. REFERENCE NO. SHEET NO.

B-3157
TCP-48

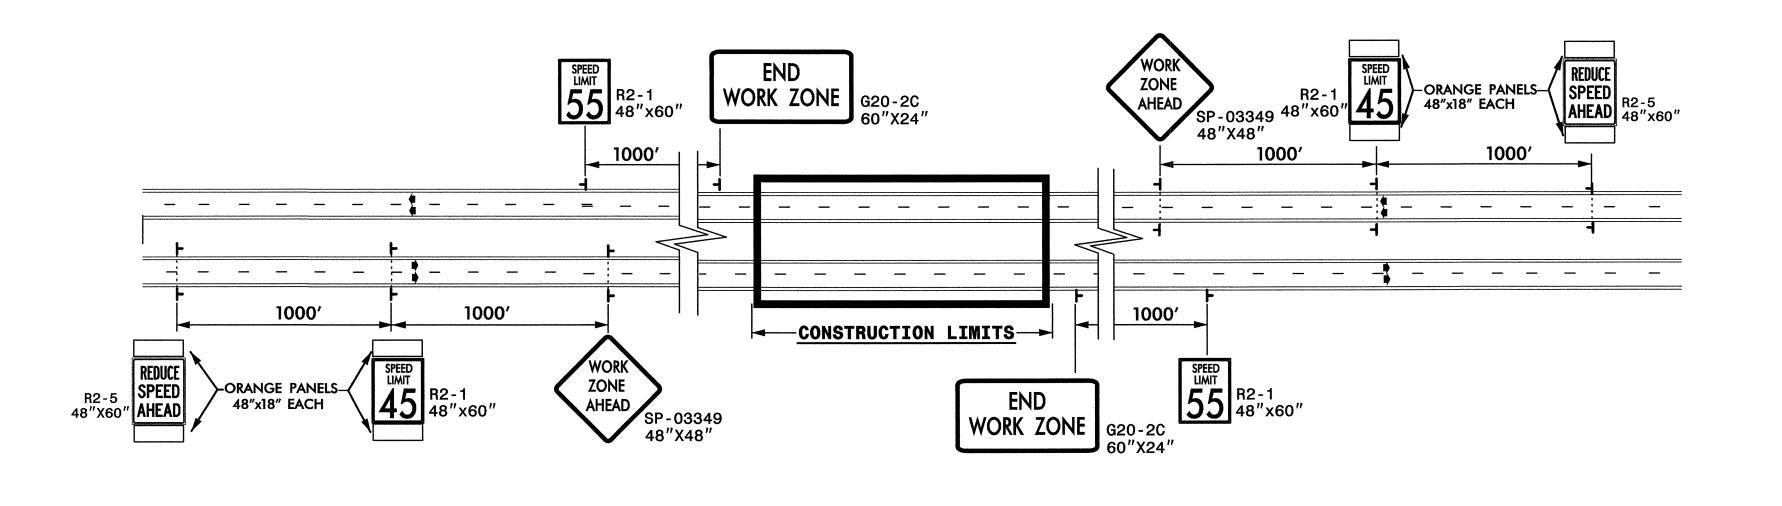

STATE OF NORTH CAROLINA DEPT. OF TRANSPORTATION DIVISION OF HIGHWAYS RALEIGH, N.C.

FOR


## **GENERAL NOTES**

-FOR UNDIVIDED AND TWO LANE-TWO WAY ROADWAYS, SIGNS ARE REQUIRED ONLY ON THE RIGHT SIDE OF THE ROADWAY.

- -USE MULTIPLE "REDUCE SPEED AHEAD" SIGNS ON ROADWAYS WHEN REDUCING THE SPEED LIMIT MORE THAN 10 MPH. EXAMPLE: WHEN REDUCING THE SPEED LIMIT FROM 70 MPH TO 50 MPH THE FIRST SIGN A DRIVER SEES IS "REDUCE SPEED AHEAD" FOLLOWED BY "SPEED LIMIT 60 MPH" FOLLOWED BY "REDUCE SPEED AHEAD" FOLLOWED BY "SPEED LIMIT 50MPH". (SEE DETAIL B FOR SIGN SPACING)
- -SEE SHEET TCP-46 AND TCP-47 FOR ALL OTHER WORK ZONE SIGNS SIZE AND SPACING OTHER THAN THE "REDUCE SPEED AHEAD" SIGN.

SHEET 1 OF 1

"REDUCE

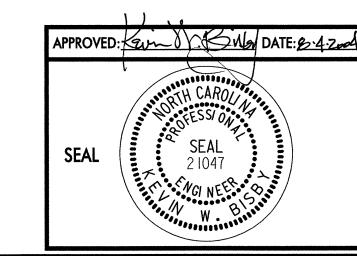

1.2004		D	E	TAIL DRAW			/ING		
		FOR	W	ORK		ZONE	SI	GN	S
	SCALE: NONE		OFF		R	REVISIONS			
	DATE:			۷.	# 1 1 0 0 0 0 0 0 0 0 0 0 0 0 0 0 0 0 0	WONTH CANCELLY	7-98	3	1/00

IONE	ON OF ONGINEER TO CO
	LANGE WORTH OTHER
	O X CH X X CH X X CH X X CH X X X X X X X
	CONTROL

	REV	REVISIONS					
•	7–98	1/00					
ν	10–98	5/00					
,	12–99						
	CADD FILE						